


**NOTES**

Do not scale from this drawing, use figured dimensions only.  
 Notify Project Manager of any discrepancies.  
 This drawing is to be read in conjunction with all other contract documents and drawings.  
 This drawing is subject to confirmation by site survey.

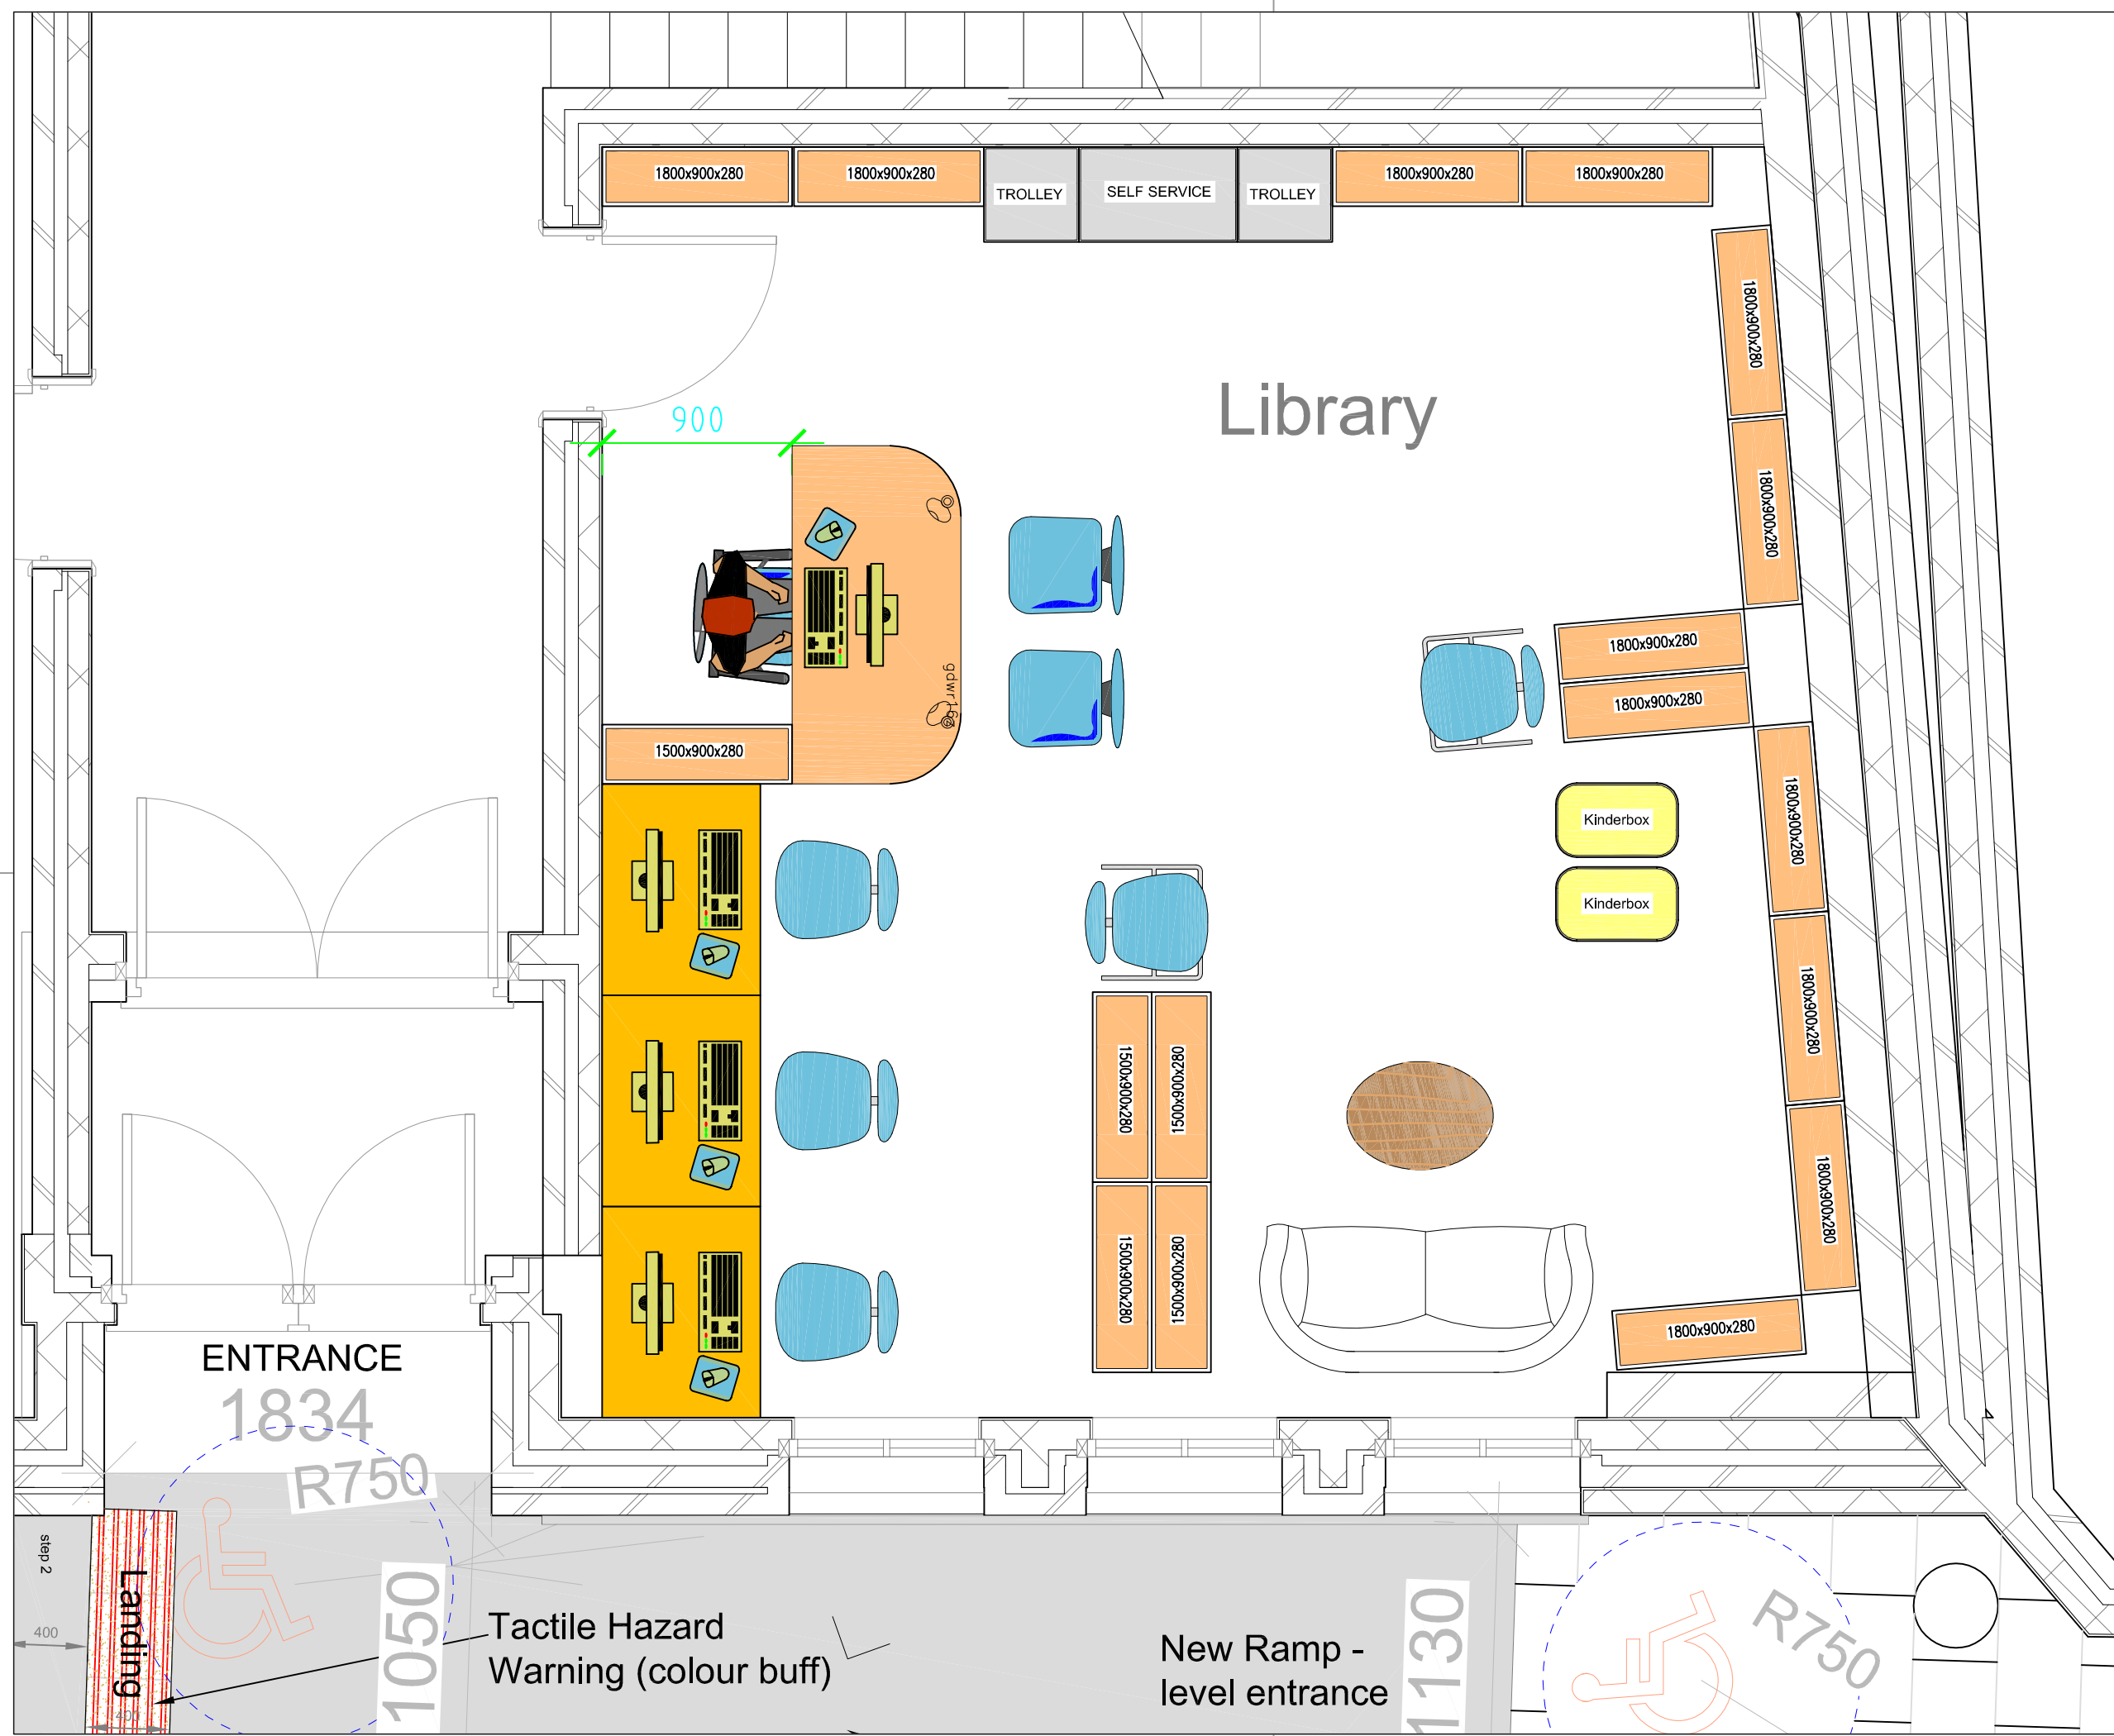

DATE	REV	REVISION DESCRIPTION	REV BY

City of Bradford Metropolitan District Council  
[www.bradford.gov.uk](http://www.bradford.gov.uk)

**Facilities Management Service.**

Head of Service : Mike Cowlam  
 8th Floor, Jacobs Well, Nelson road, Bradford, BD1 1RW Tel: (01274) 431770 Fax: (01274) 761416

CLIENT  
 LIBRARIES  
 PROJECT  
 SILSDEN TOWN HALL - NEW LIBRARY UNIT

DRAWING  
 PART - GROUND FLOOR PLAN  
 NEW LIBRARY LAYOUT

PROJECT MANAGER ***		OS REF *****/*****	
DRAWN BY ***	DATE 01/07/2013	APPROVED BE	SCALE 1:30
DRAWING No. 28/29160/2/7/10/07		REVISION No.	

It is drawn to your attention that this drawing is a copyright work. The copyright is owned by the City of Bradford Metropolitan District Council. Any use of this drawing for any project other than that for which it has been specifically prepared may result in an infringement of copyright. It is not drawn to your attention that the drawings have been prepared for specific projects. Use of all or part of this drawing for any project other than that for which it has been specifically prepared may result in an infringement of copyright being used and could be deemed negligent.