

NOTES:
It is drawn to your attention that this drawing is a copyright work. The copyright is owned by the City of Bradford Metropolitan District Council and use of all or part of this work without the written permission of the City of Bradford Metropolitan District Council will be in breach of copyright. It is also drawn to your attention that the drawing(s) were drawn up for specific projects. Use of all or part of this drawing for any project other than that for which it has been specifically produced may result in an inappropriate drawing being used and could be dangerous/neglectful.

DO NOT SCALE FROM THIS DRAWING. Use figured dimensions only.

Notify Project Manager of any discrepancies.

This drawing is to be read in conjunction with all other contract documents and drawings.

This drawing is subject to confirmation by site survey.

All work to be in accordance with the current Building Regulations, current good practice & Construction, Design & Maintenance Regulations.

Revisions			
Rev	By	Description	Date
A	MJH	RIBA Stage 01 concept development	05/05/17
B	MJH	Approximate Position of Sub Station and Gas Meters added	22/05/17
C	MJH	Preliminary issue of Revit Model 01 to DT	16/06/17
D	MJH	Issue to Landscape Architect for sketch drawings	06/07/17
E	MJH	Incomplete drafts for school comment (ahead of 17th July meeting)	13/07/17
F	MJH	Option 1 colours for client approval	18/07/17
G	MJH	Option 2 colours for client approval	18/07/17
H	MJH	Preliminary issue of Revit Model 02 to DT	18/07/17
I	MJH	Issue to Landscape Architect for planning drawings	25/08/17
J	MJH	Preliminary issue of Revit Model 03 to DT	01/09/17
K	MJH	Preliminary issue to Tenos Fire Engineers	01/09/17
L	MJH	Interim issue to Client	04/09/17
M	MJH	Issue to Q.S. for cost estimate prior to planning submission	12/09/17
N	MJH	Issue to Landscape Architect prior to planning submission	20/09/17
O	MJH	Issue to Planning	06/10/17

City of Bradford Metropolitan District Council

www.bradford.gov.uk

Department of Regeneration and Culture

Economic Development and Property

Architectural Services

Assistant Director: Mike Cowlam


5th Floor-North, Jacobs Well, Nelson Street, Bradford, BD1 5RW Tel: (01274) 433842 Fax: (01274) 433893

CLIENT
CBMDC Education Client Services


PROJECT
Proposed Silsden Primary School

DRAWING
RIBA Stage 02 - Ground Floor Plan Proposed

Architect/Lead MJH		OS	
Drawn MJH	Date 5th May 2017	Approved BB	Scale: @A1 As indicated
Drawing A103		O	

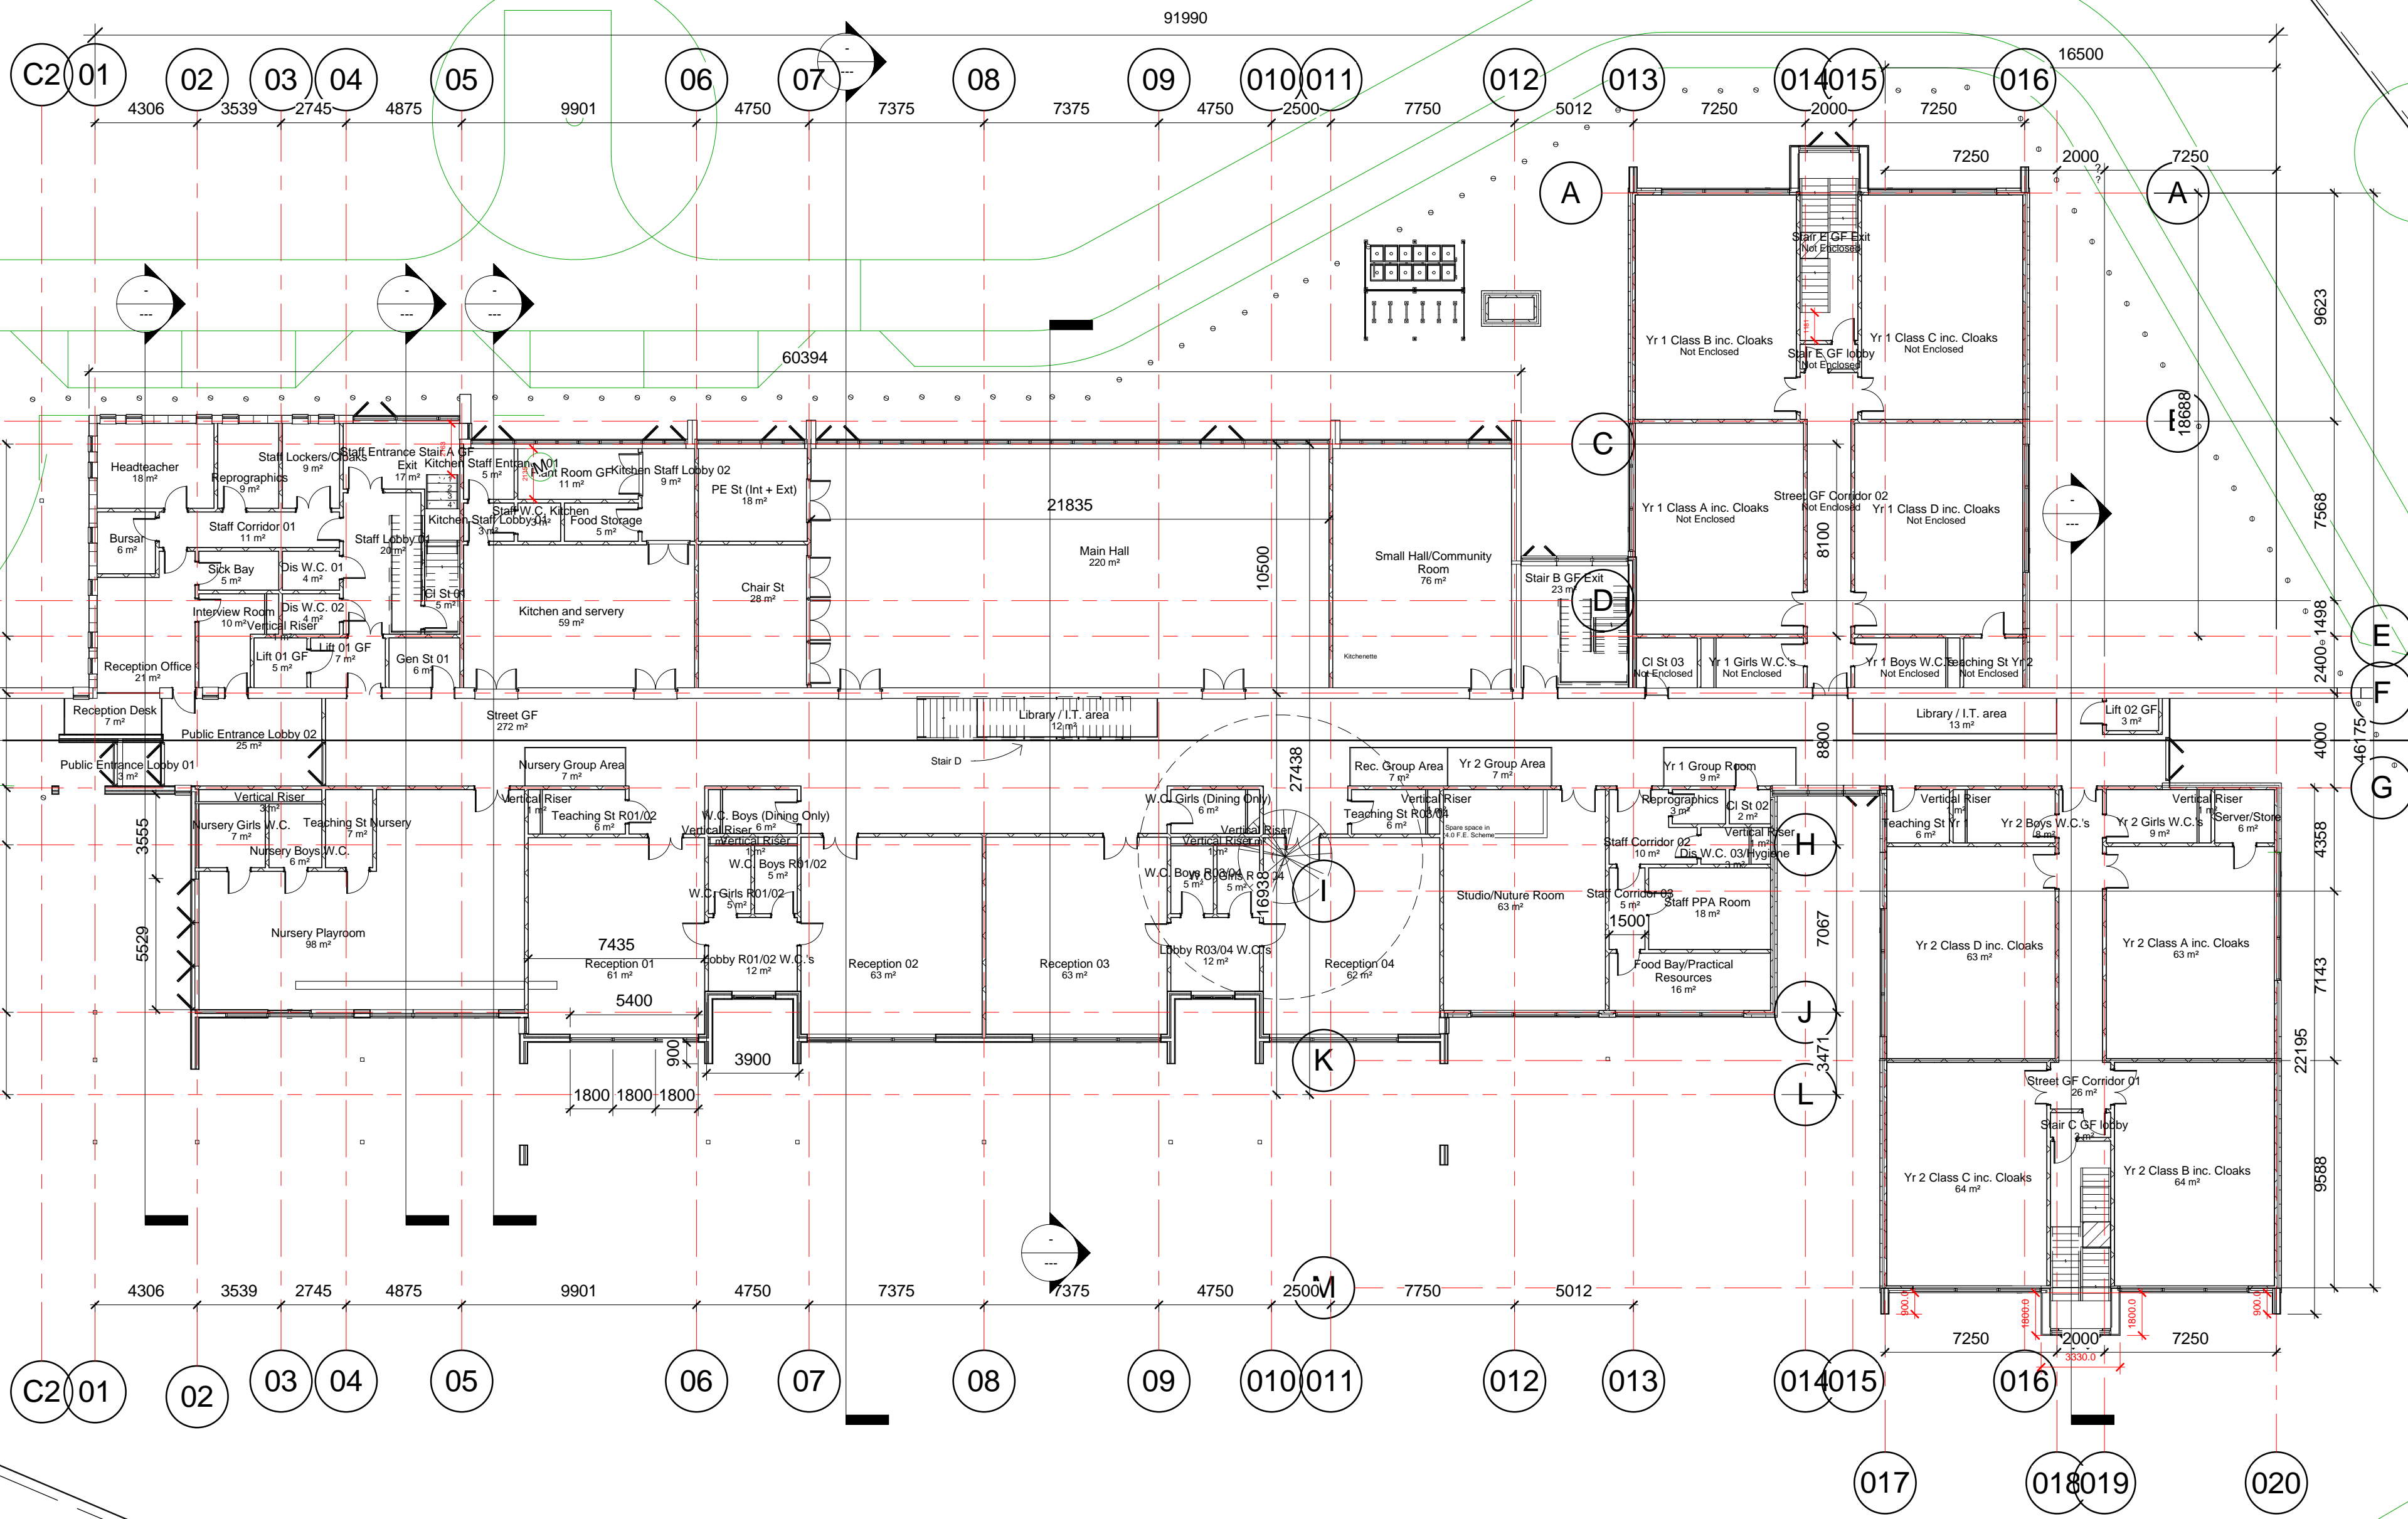

2 Plan 00 GF
1 : 200

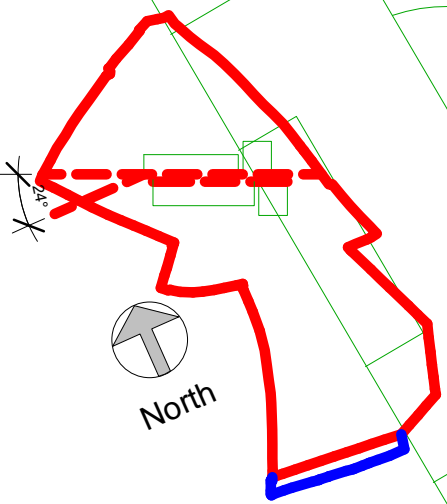

Key - Rotated Building Plan
1 : 5000

Preliminary - RIBA Stage 02